


Special Use Permit for Curtis Ambulance, a proposed ambulance service facility, to be located at 5100 W. Lincoln Ave.

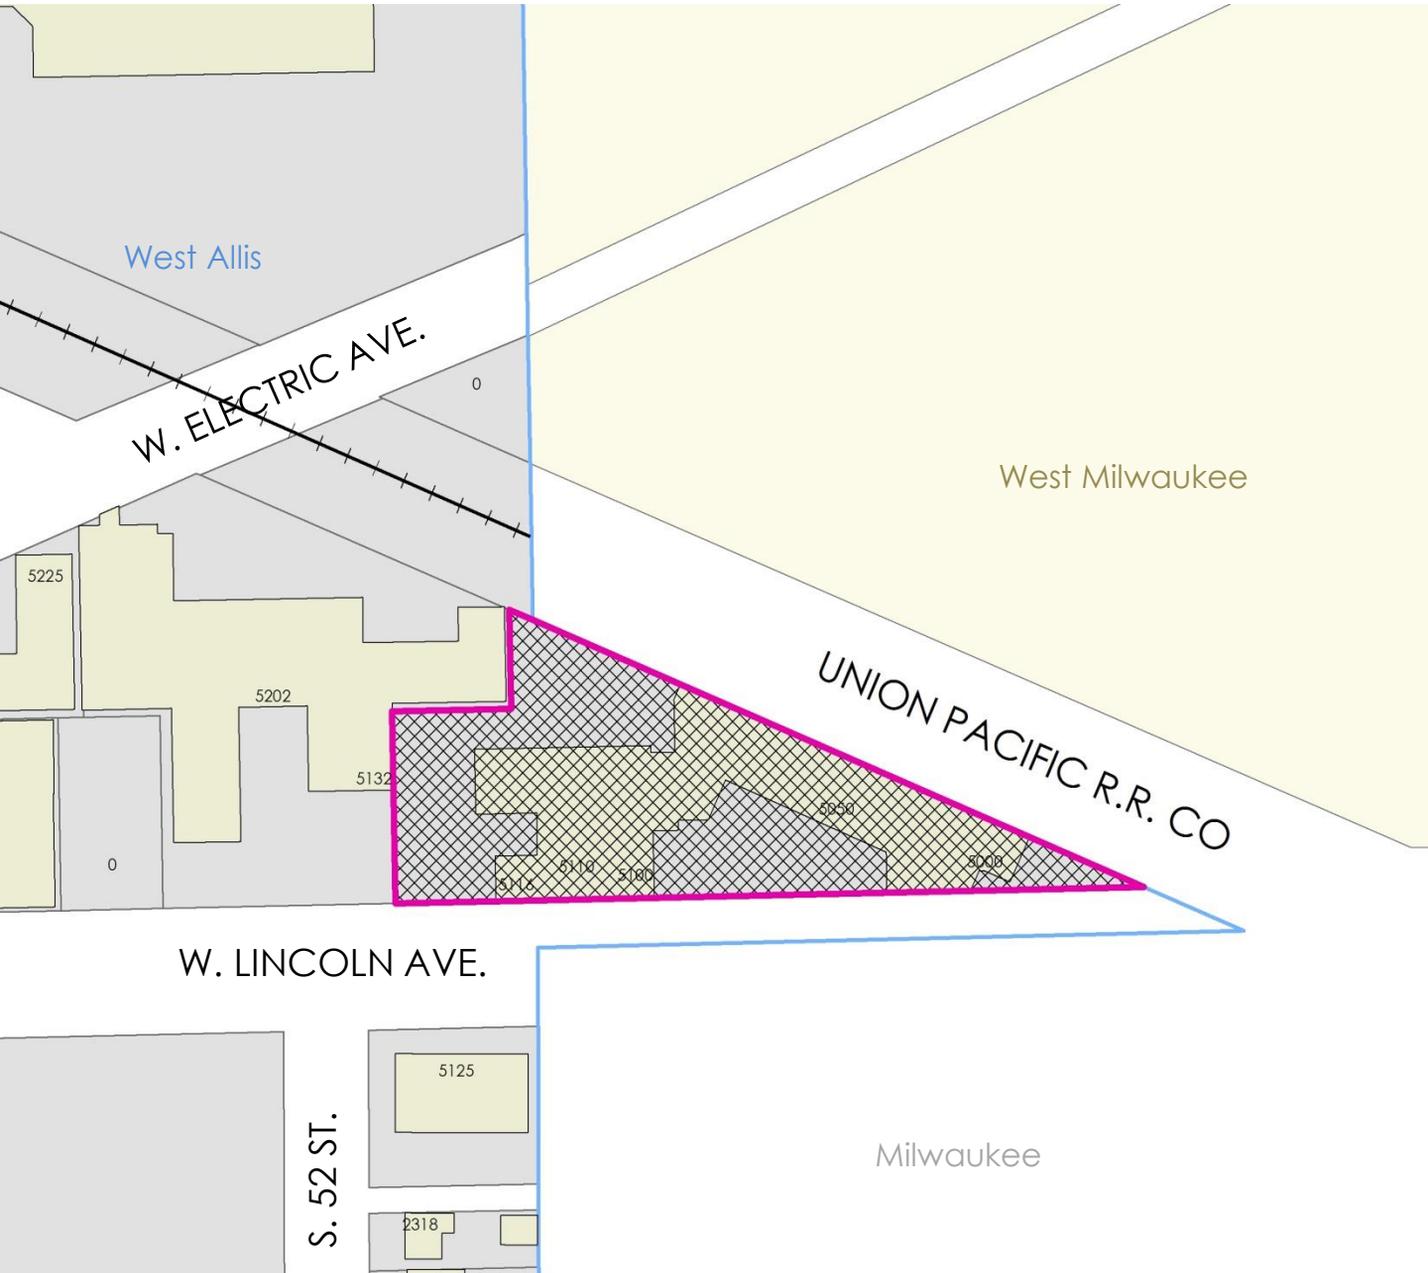

Legend	
	Structures
	Parcel
	Project Area