



- NO BICYCLE ACCOMMODATIONS PROVIDED
- PARKING ON BOTH SIDERS OF STREET

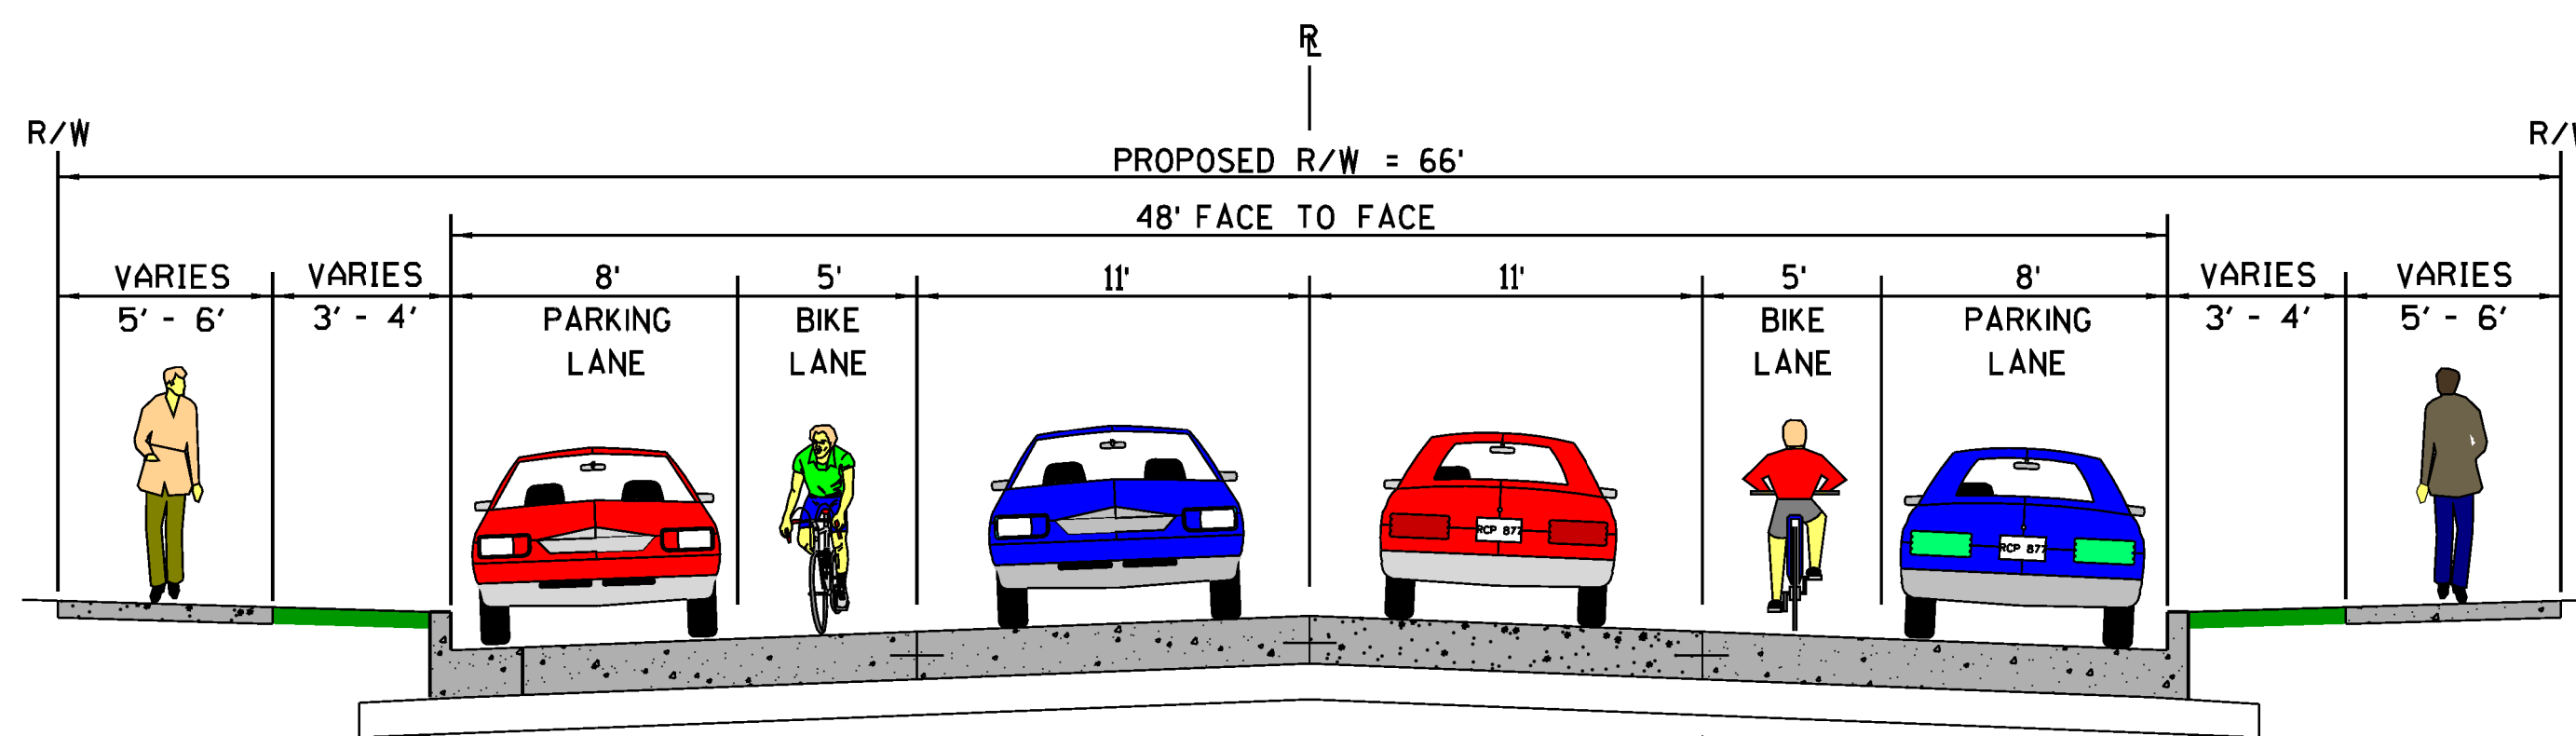

- ACCOMMODATE BICYCLISTS WITH BIKE LANE AND PARKING LANE
- ALLOW PARKING ON BOTH SIDERS OF STREET
- PLACE BACK OF SIDEWALK AT EXISTING R/W
- PROVIDE 3' - 4' WIDE TERRACE

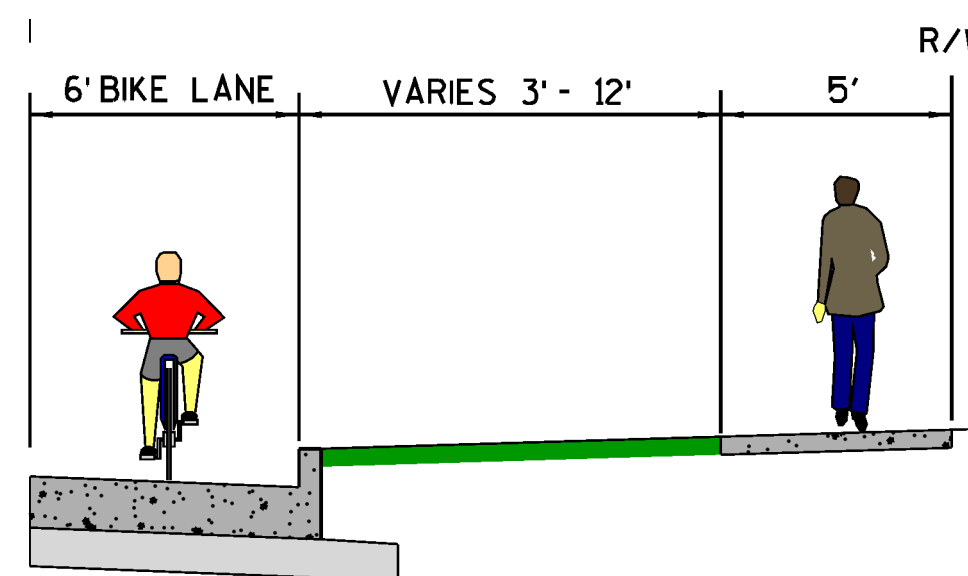

- ACCOMMODATE BICYCLISTS WITH BIKE LANE
- ELIMINATE PARKING AND WIDEN TERRACE AT SOME INTERSECTION LOCATIONS

PROPOSED TYPICAL SECTION

TYPICAL SECTIONS - W. LINCOLN AVE TO S. 60TH STREET

W. BELOIT RD
CITY OF WEST ALLIS, WI

