



- NO BICYCLE ACCOMMODATIONS PROVIDED
- PARKING ON BOTH SIDERS OF STREET

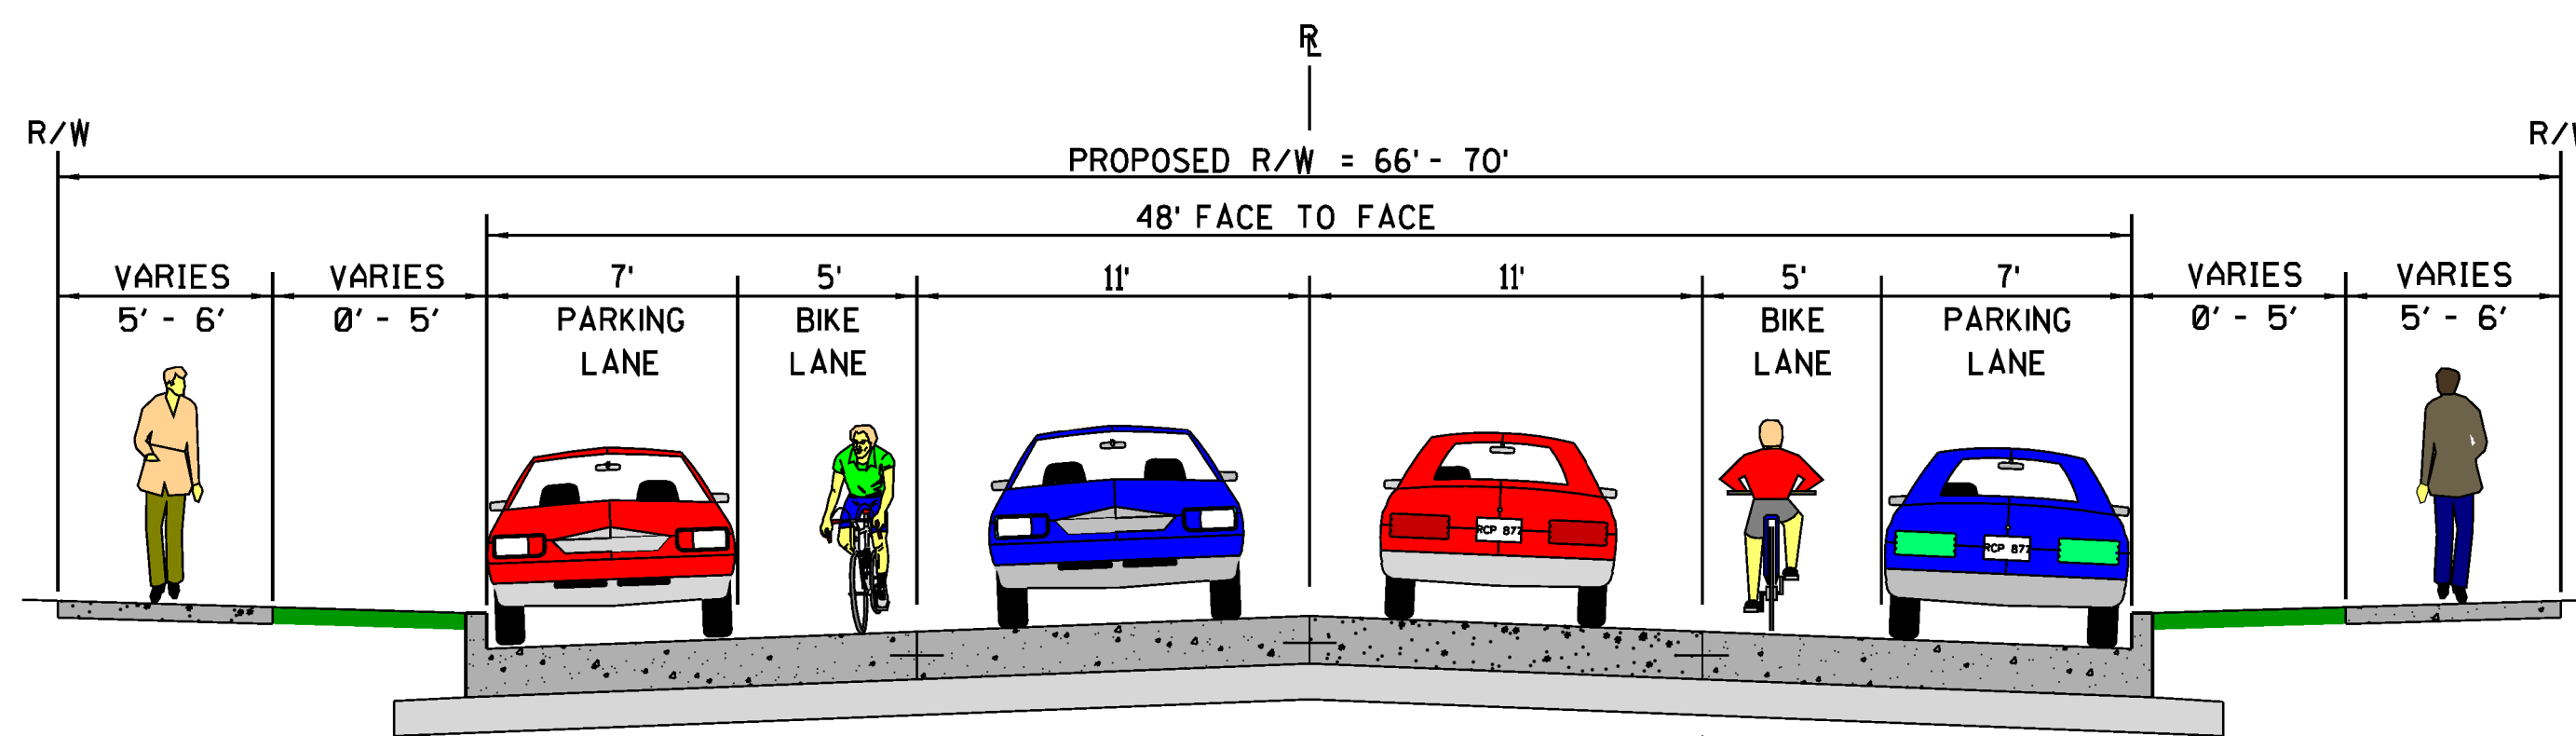

- ACCOMMODATE BICYCLISTS WITH BIKE LANE AND PARKING LANE
- ALLOW PARKING ON BOTH SIDERS OF STREET
- PLACE BACK OF SIDEWALK AT EXISTING R/W
- PROVIDE 4' - 5' WIDE TERRACE

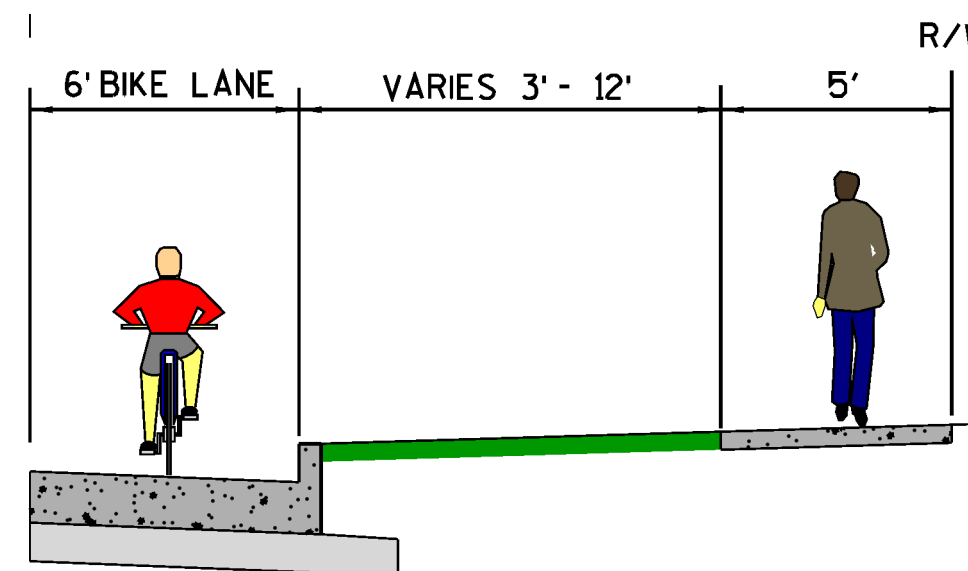

- ACCOMMODATE BICYCLISTS WITH BIKE LANE
- ELIMINATE PARKING AND WIDEN TERRACE AT SOME INTERSECTION LOCATIONS

**EXISTING TYPICAL SECTION**

**PROPOSED TYPICAL SECTION**

TYPICAL SECTIONS - S. 62ND STREET TO S. 65TH STREET

**NATIONAL AVENUE**  
CITY OF WEST ALLIS, WI

